

# YOUR INPUT IS NEEDED!



The City is seeking community feedback to determine if there is support or objection to adding sidewalk where it does not currently exist along the Coconino Estates improvement Phase I Project. The existing right-of-way can accommodate the addition of sidewalk on both sides of the roadway throughout the Project Limits.

Please fill out the survey, including the boxes to the right and the information below, and return it using the enclosed envelope. Survey forms will be accepted for consideration through **Thursday, August 1, 2019.**

*Existing and proposed road sections are referenced on the reverse side.*

Name: \_\_\_\_\_

Address: \_\_\_\_\_  
 \_\_\_\_\_  
 \_\_\_\_\_

Email Address: (to receive project updates): \_\_\_\_\_  
 \_\_\_\_\_

Your input will help the City determine the extent and need for additional funding. The purpose of the project is to replace the existing utility and roadway infrastructure along **Beal Road, Navajo Road, Navajo Drive, and Whipple Road.**

For questions and project information, call the **Project Hotline at (928) 255-5153**

Additional comments?

---



---



---




---




---




---

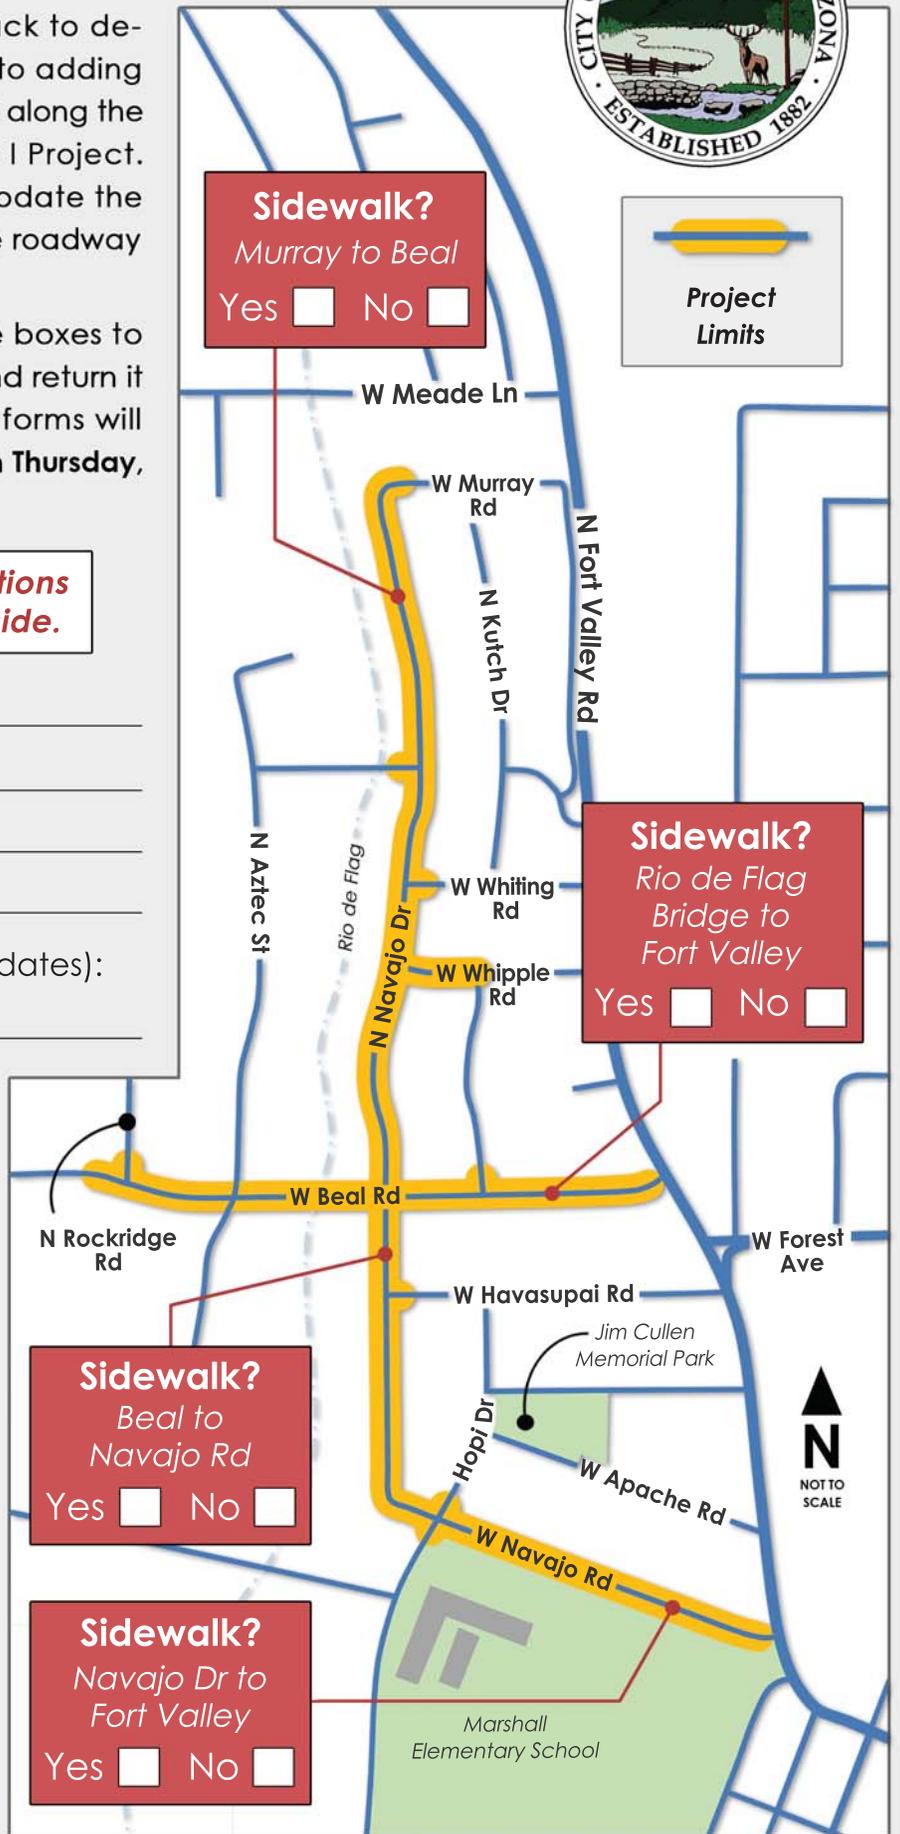


**N NAVAJO DR**  
W Whiting Rd to W Murray Rd

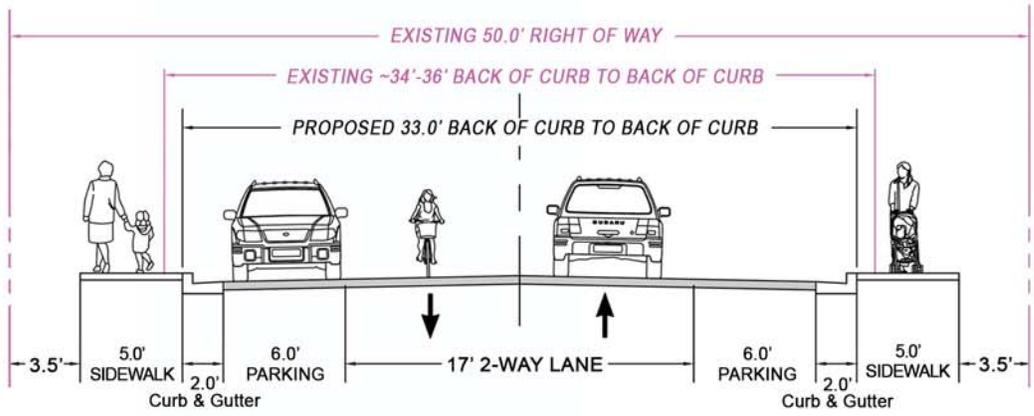


**N NAVAJO DR**  
W Beal Rd to W Whiting Rd

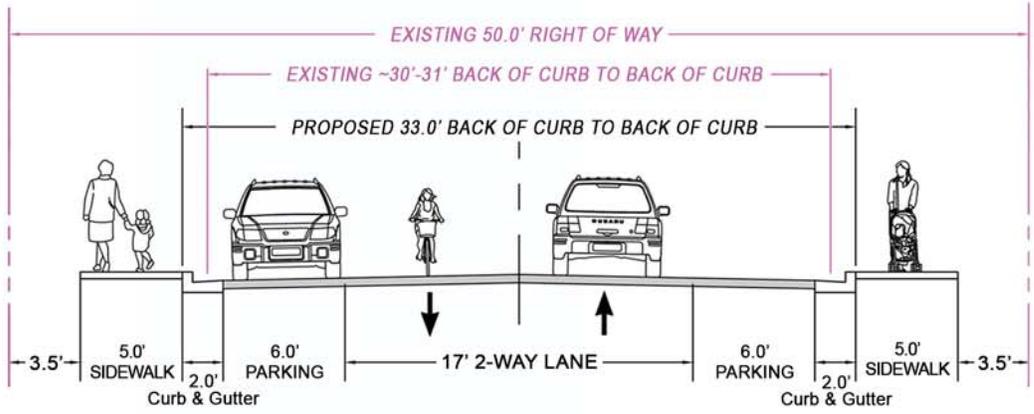

**W BEAL RD**  
Rio de Flag Bridge to N Fort Valley Rd

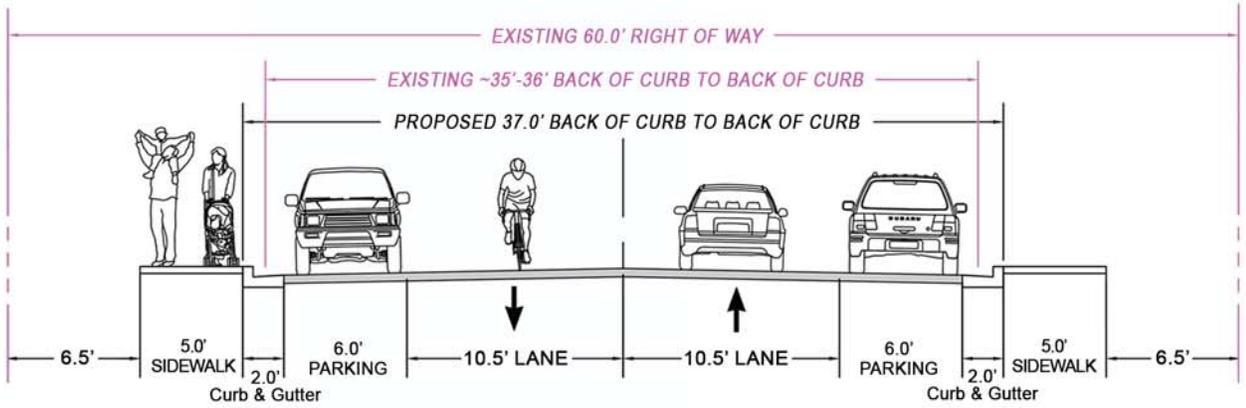

**N NAVAJO DR**  
W Navajo Rd to W Beal Rd

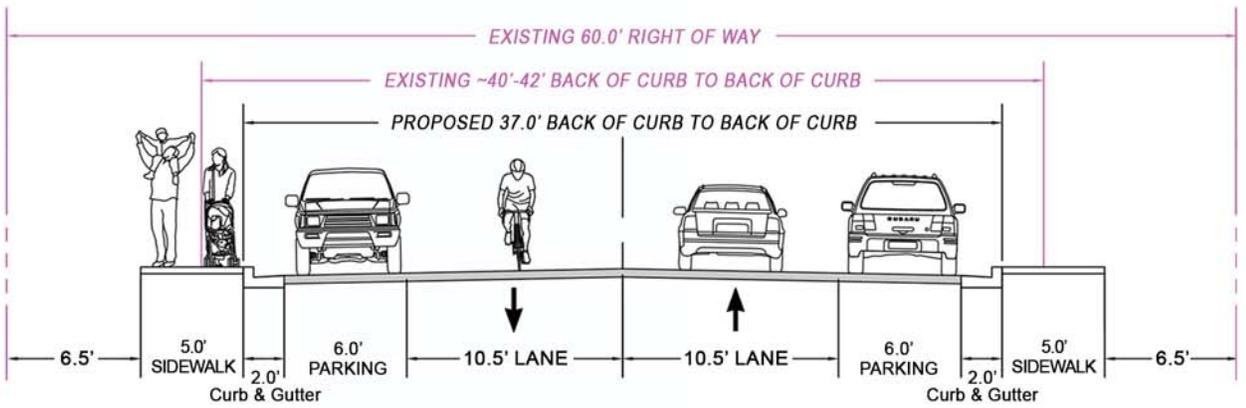

**W NAVAJO RD**  
N Navajo Dr to N Fort Valley Rd

